

SITE PLAN

PAINESVILLE, OHIO LAKE COUNTY, OHIO

for: Jeff Orosz

26 Sycamore Dr. Painesville, OH 44077

SHOREWOODS
SUBDIVISION 6-27 NAME
VOL. 56
7 Kenilworth Ave
SUBLOT NO. STREET
PERM. PARCEL NO. STREET

LEGEND

SANITARY MANHOLE
STORM MANHOLE
INLET OR CATCH BASIN
HYDRANT
EXISTING CONTOURS
PROPOSED CONTOURS
EXIST. ELEV. 100.0
PROP. ELEV. 100.0

WATER VALVE (GAS)
WATER METER (GAS)
AS BUILT ELEVATION
INDICATES DIRECTION OF SURFACE DRAINAGE

REMARKS

ALL BOUNDARY DATA SHOWN WAS OBTAINED FROM IDEEDS, RECORDED
SUBDIVISION PLAT OR OTHER PUBLIC RECORDS
LOCATIONS AS SHOWN OF ADJACENT WELLS AND SEPTIC TANKS OBTAINED FROM
LAKE COUNTY HEALTH DEPARTMENT

DESIGN CERTIFICATION

THIS PLAT WAS PREPARED BY ME, AND IS CORRECT
TO THE BEST OF MY KNOWLEDGE AND BELIEF.
Bernard D. Westfall, P.E.
NAME SURVEYOR REGISTRATION NO. 6634

CHECK LIST

NO. OF BEDROOMS
DIMENSIONS
REARINGS
S.E. TO NEAREST STREET
SUBLOT NO. PARCEL NO.
BLDG. DIMENSIONS IN GR.
PAV'T. TYPE GRADE CURBS
SEPTIC TANK LOCATION & DUPLICATION AREA
WELL LOCATION
ISOLATION RADIUS FROM WELL

PLAN PREPARED BY:

WESTFALL & ASSOCIATES
228 N. Chestnut St. Jefferson, Ohio

NO.	DATE	BY
1		
2		
3		
4		
5		


SCALE 1" = 20'

"AS BUILT" CERTIFICATION


I, HEREBY CERTIFY THAT THE CIRCLED GRADES ARE EXISTING
FINISH GRADES CHECKED IN THE FIELD ON 19
AND ARE CORRECT TO THE BEST OF MY KNOWLEDGE AND BELIEF.

REGISTERED SURVEYOR

REG. NO.

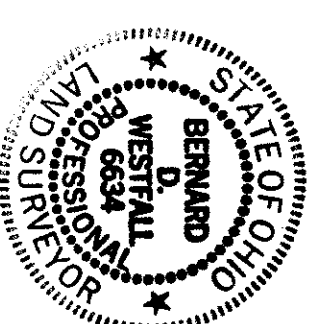

KENILWORTH AVE. (50')

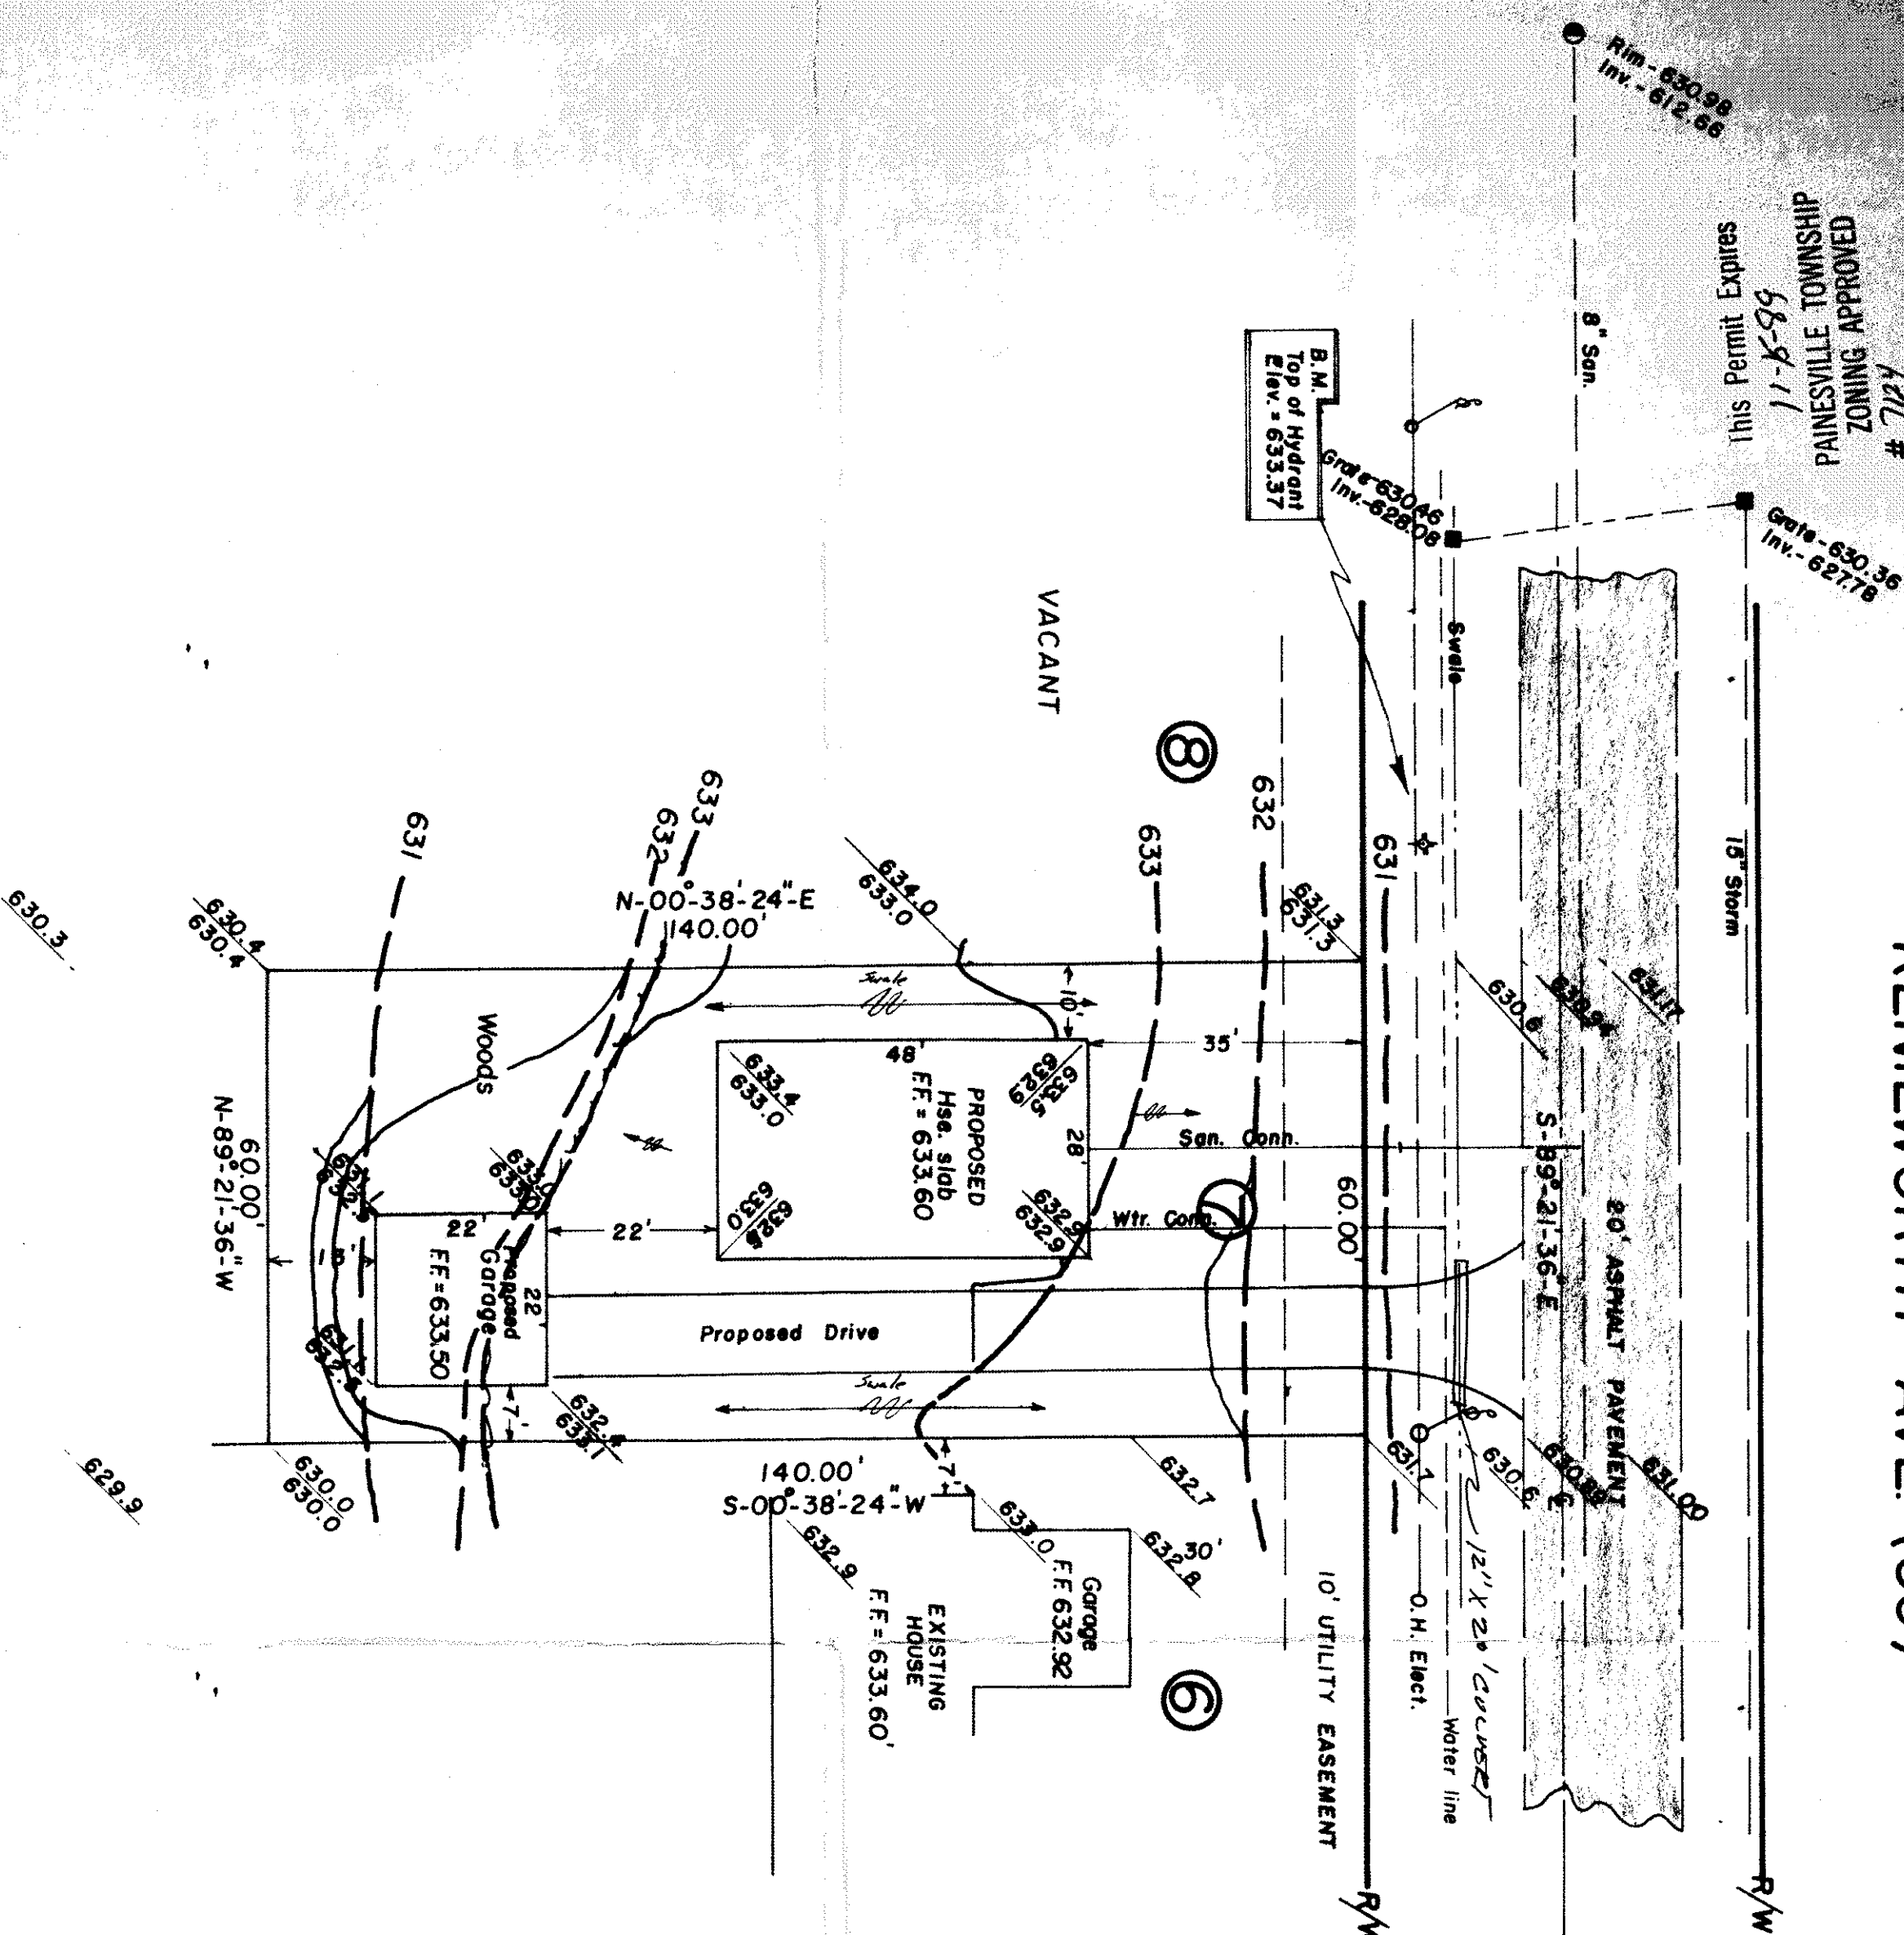

This Permit Expires
6-8-8-11
PAINESVILLE TOWNSHIP
ZONING APPROVED
Act #
11/11/11 approved zoning

By
THOMAS P. GILLES, P.E.
Lake County Engineer
Date 4/23/11